


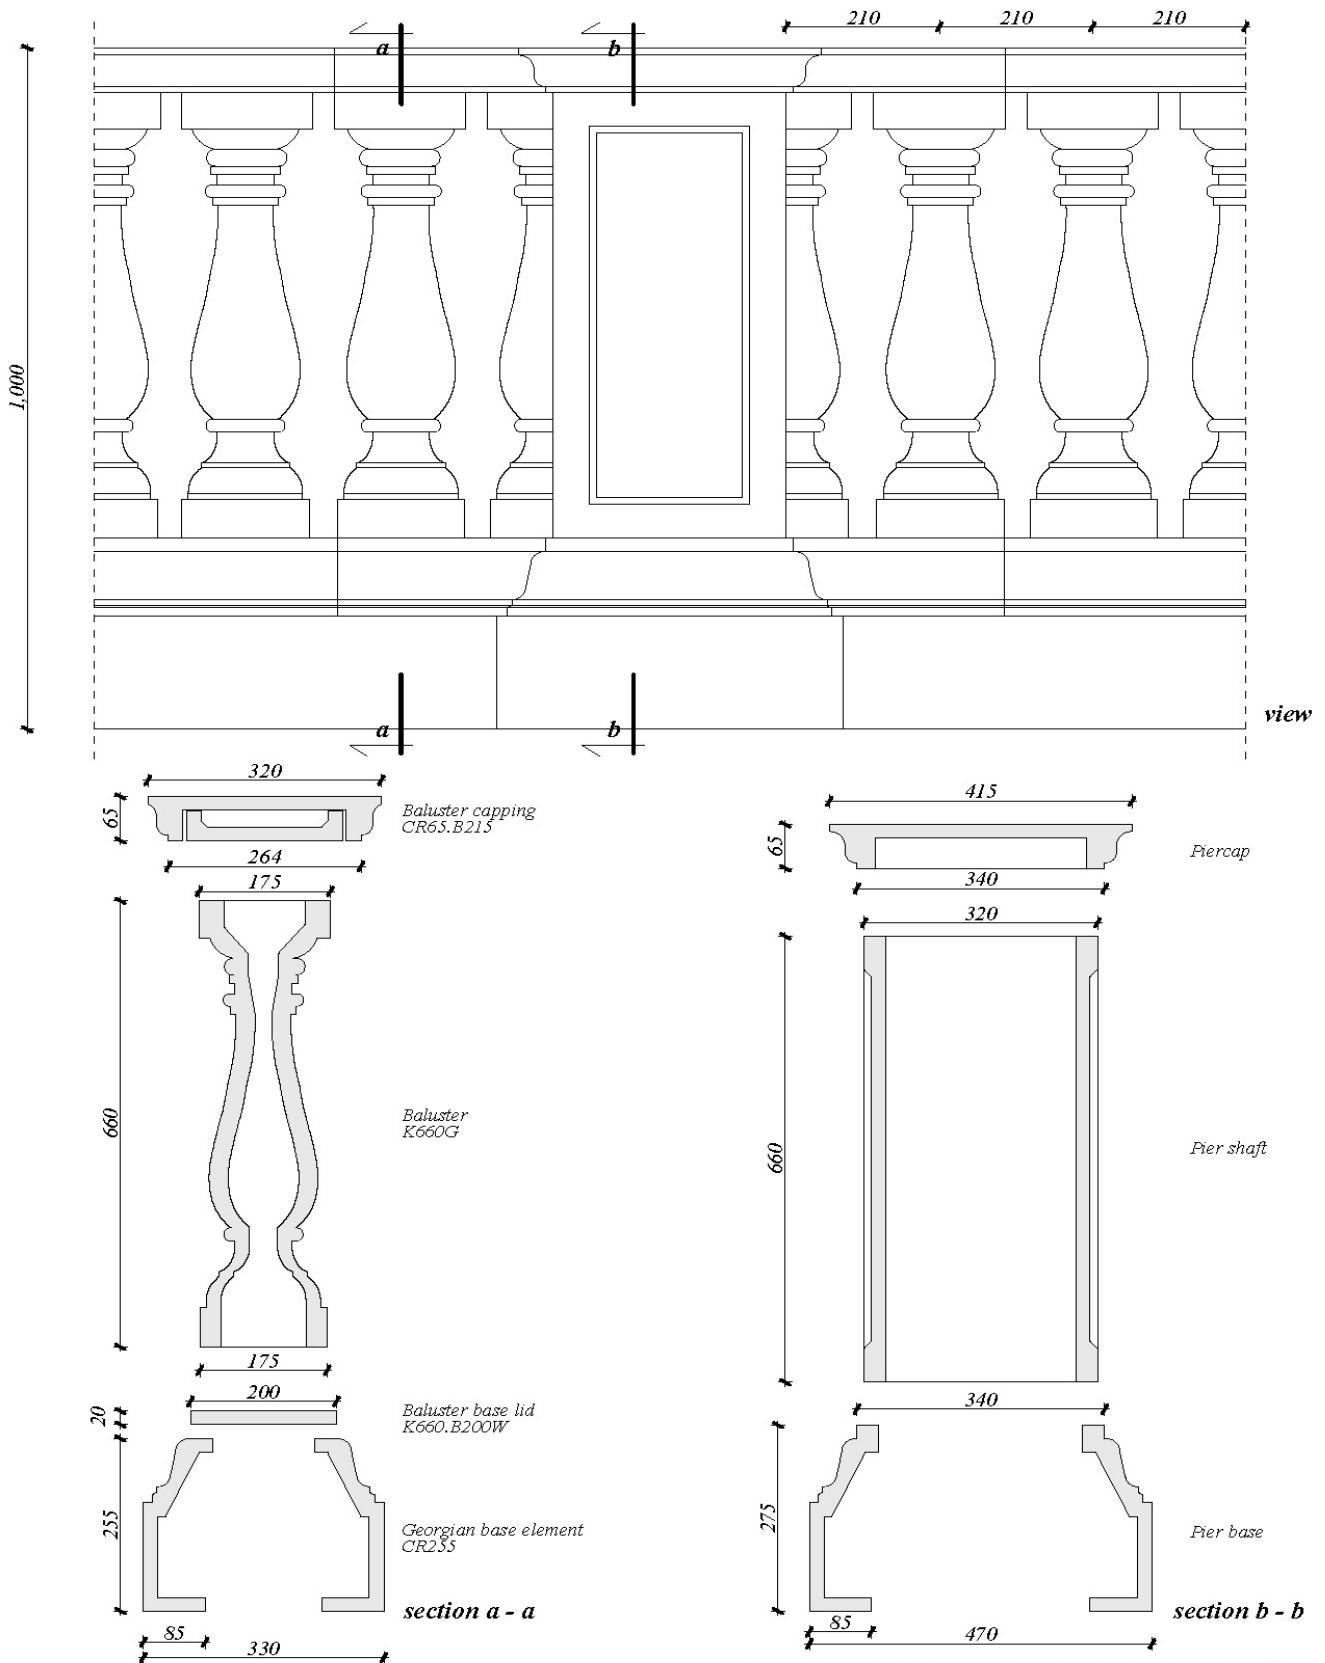

GEORGIAN 660 BALUSTRADING



All dimensions exclude joints. Allow 6mm horizontal and bedding joints.