




HOPETOUN COLUMNS OVERVIEW

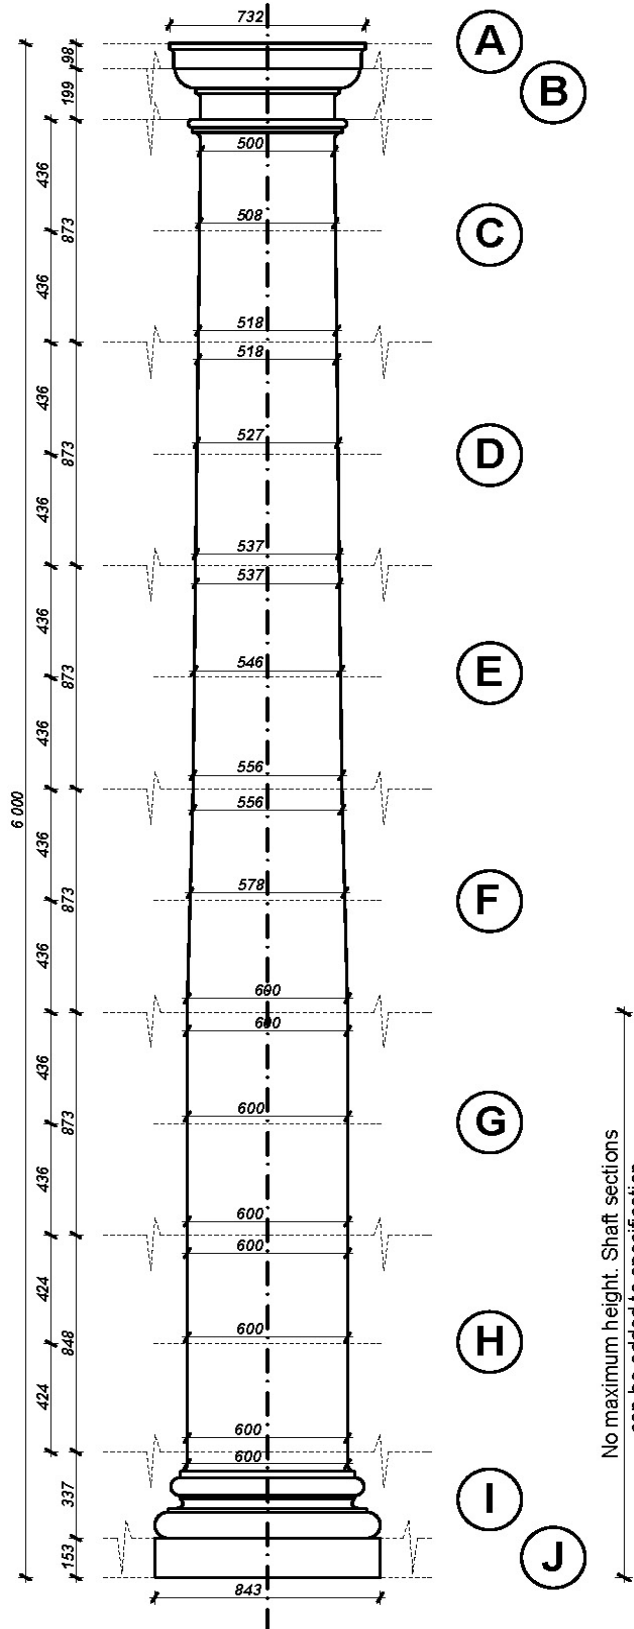

No maximum height. Shaft sections can be added to specification.

All dimensions exclude joints. Allow 6mm vertical and bedding joints.